
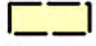





Longwick-cum-Ilmer Parish : Current Planning Policies and Constraints (September 2015)


:APPENDIX A: PLAN 2


Conservation Areas
 Policy HE6




Settlement Beyond the Green Belt
 Policy C9




Green Space
 Policy DM12




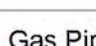
Local Geological and Wildlife Sites
 LWS - Policy DM13
 LGS - Policy DM13


Priority Habitats
 Policy DM13


Winter 2013-2014 Flooding (BCC)

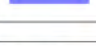




Flood Zones (Environment Agency)
 Low to Medium Risk of Flooding
 High Risk of Flooding
 Bank Top


Surface Water Flooding (Environment Agency)
 Low Risk of Flooding from Surface Water
 Medium Risk of Flooding from Surface Water
 High Risk of Flooding from Surface Water

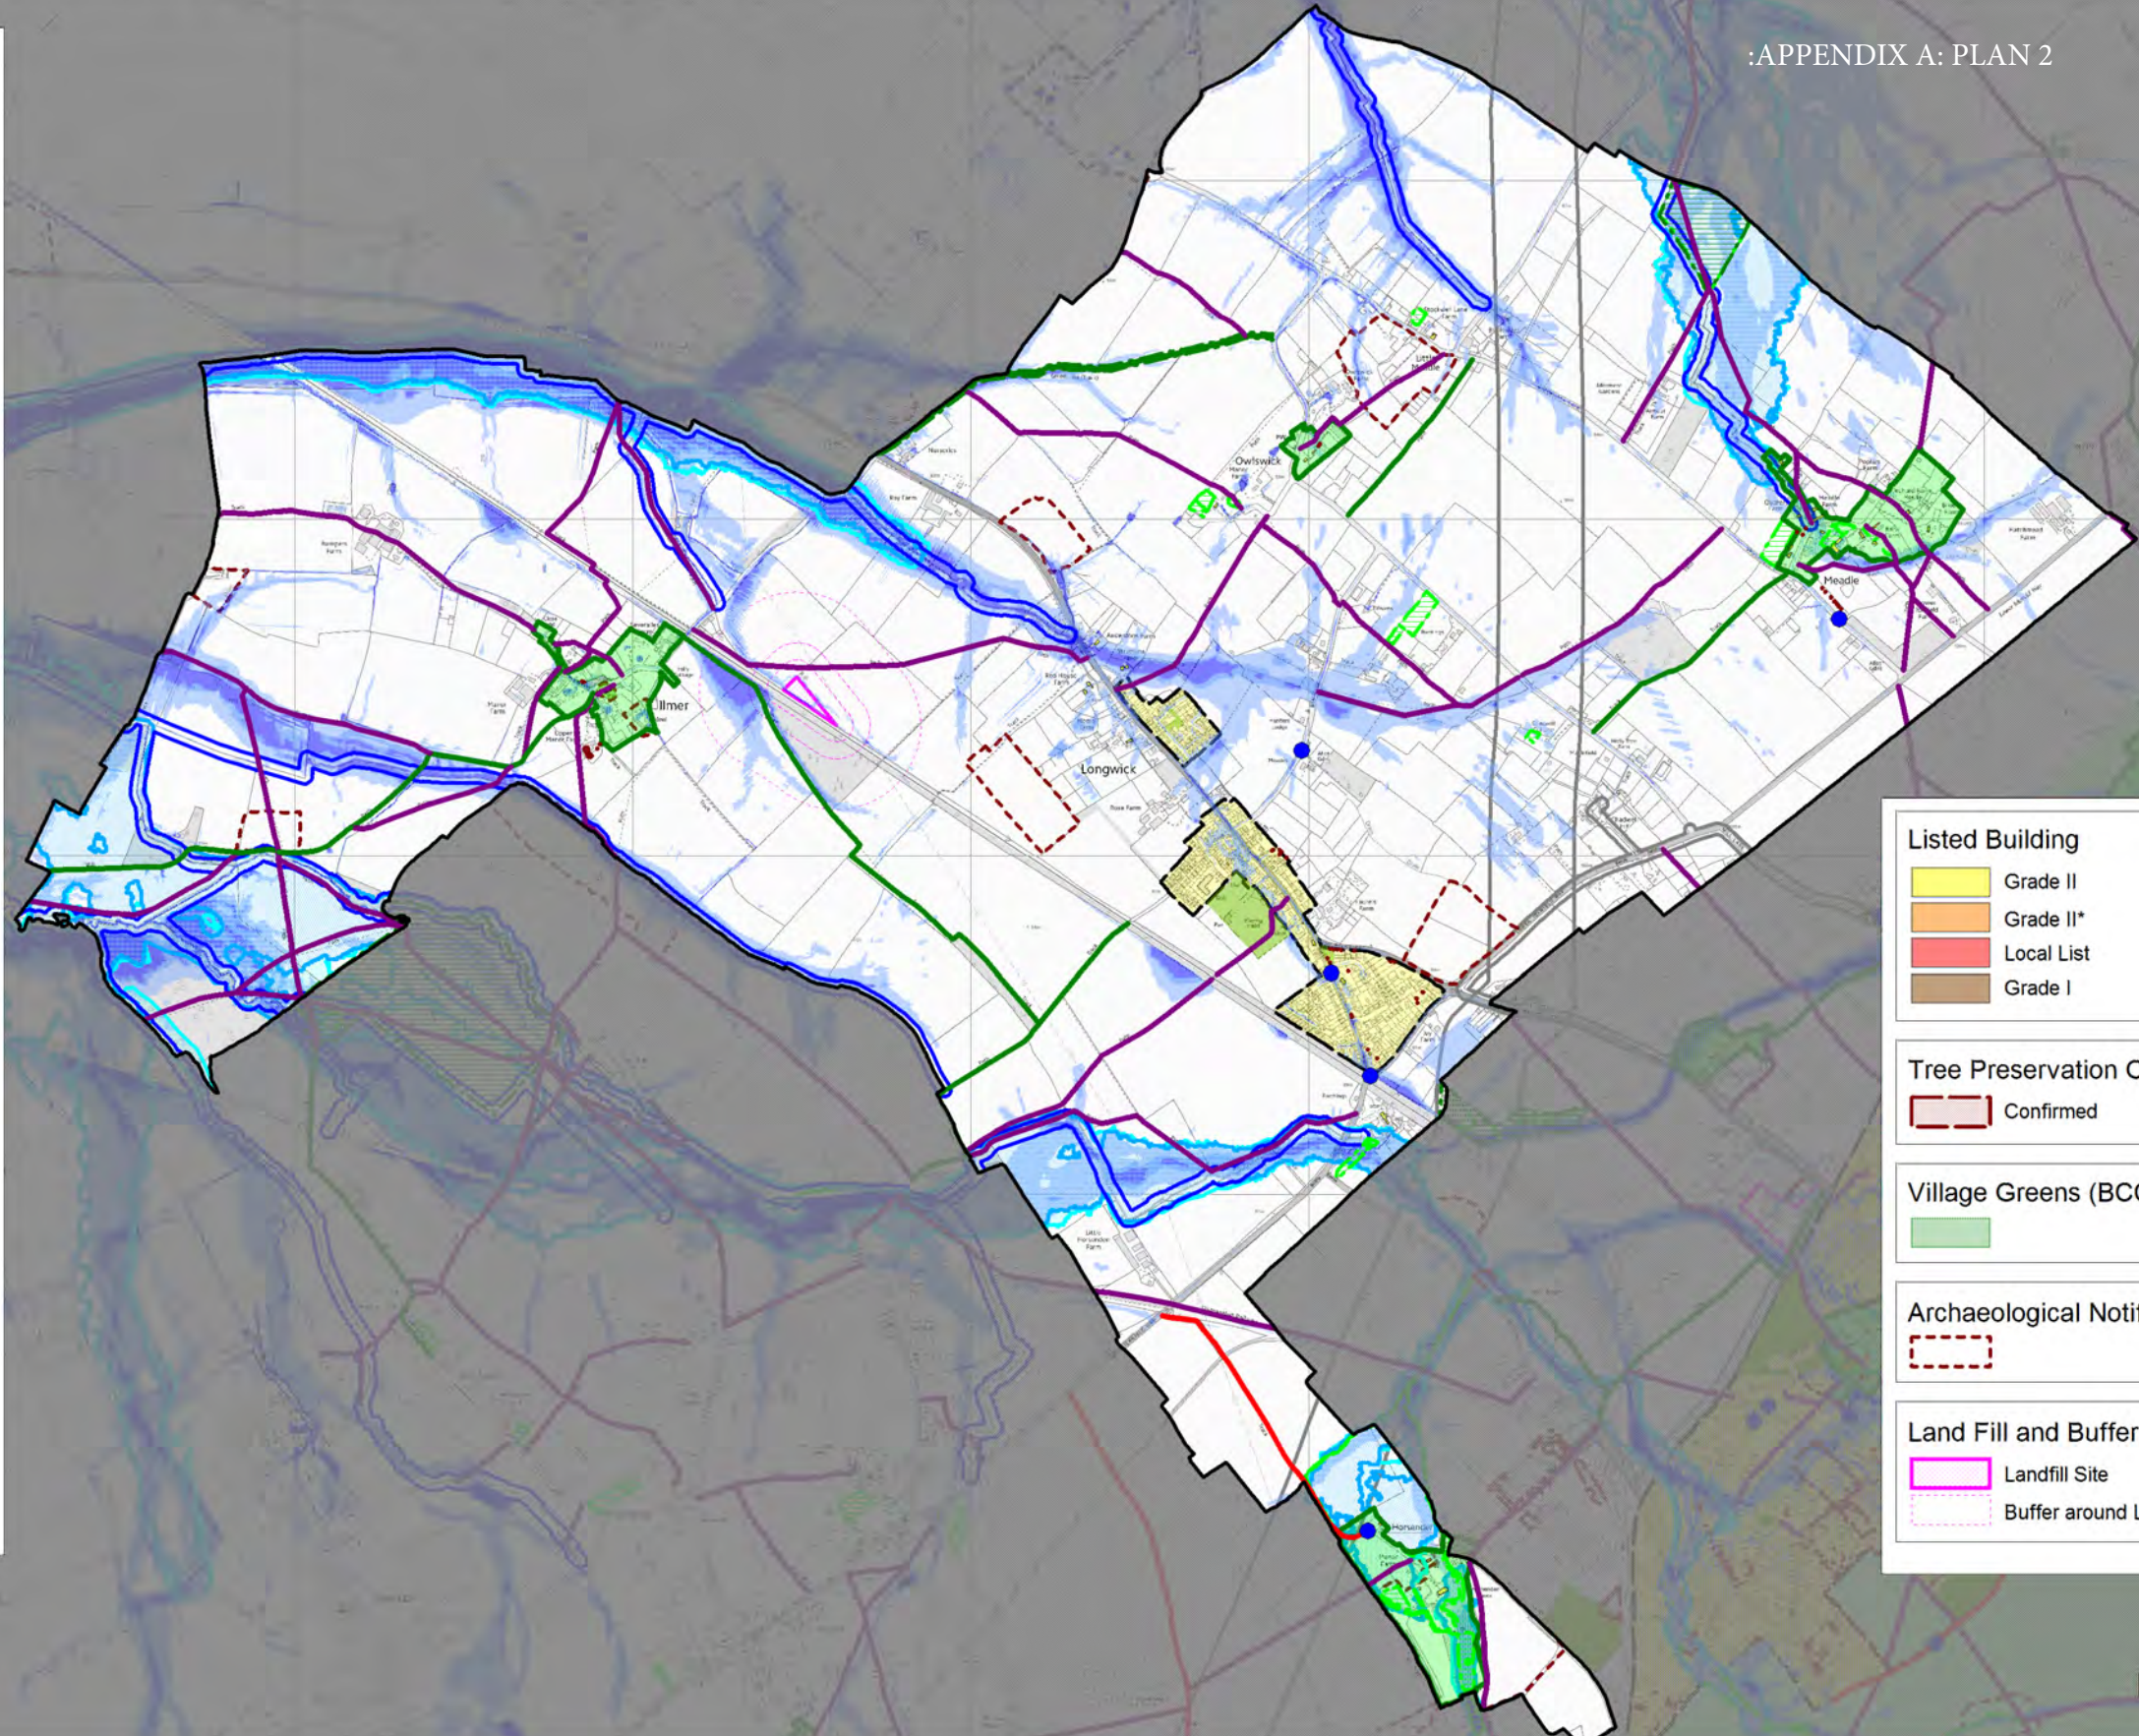
Public Rights Of Way
 Footpath
 Bridleway
 Restricted Byway
 Byway


Gas Pipeline Consult Area

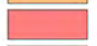




Listed Building
 Grade II
 Grade II*
 Local List
 Grade I

Tree Preservation Order
 Confirmed

Village Greens (BCC)


Archaeological Notification Sites


Land Fill and Buffer Zones
 Landfill Site
 Buffer around Landfill Site



Statement of Purpose:
 Site Plan for Council Business Use Only

Map produced in MapInfo GIS by:	Scale: 1:22000 (A3)	Date: 15/09/2015
Saved as Layout in Workspace Path / Name:		

OS mapping: © Crown Copyright and database rights 2015 Ordnance Survey 100023306.
 Print for the public: You are not permitted to copy, sub-license, distribute, sell or otherwise make available the Licensed Data to third parties in any form.

Spatial Information Management
 ICT Business Systems
 Queen Victoria Road
 High Wycombe Bucks HP11 1BB

