


# Phase 1: ALDI food store

The development of a new ALDI food store for the town is a key part of the redevelopment/regeneration of land around Baker Street. The store has been designed to allow easy pedestrian and vehicle access in line with other ALDI stores across the country.

The plan below shows a more detailed store layout and parking layout for customers. The diagrams underneath the plan show the view of the store from the development and the view from Baker Street with surrounding context. ALDI's low rise store aims to blend into the surrounding local area and will meet a local need for a store and create local jobs.

The new food store has the following features:

- pedestrian links to and from the store across the River Wye
- parking spaces for customers including accessible and parent-child parking
- bicycle racks
- deliveries to the store through the car park
- aesthetically pleasing trees and planting

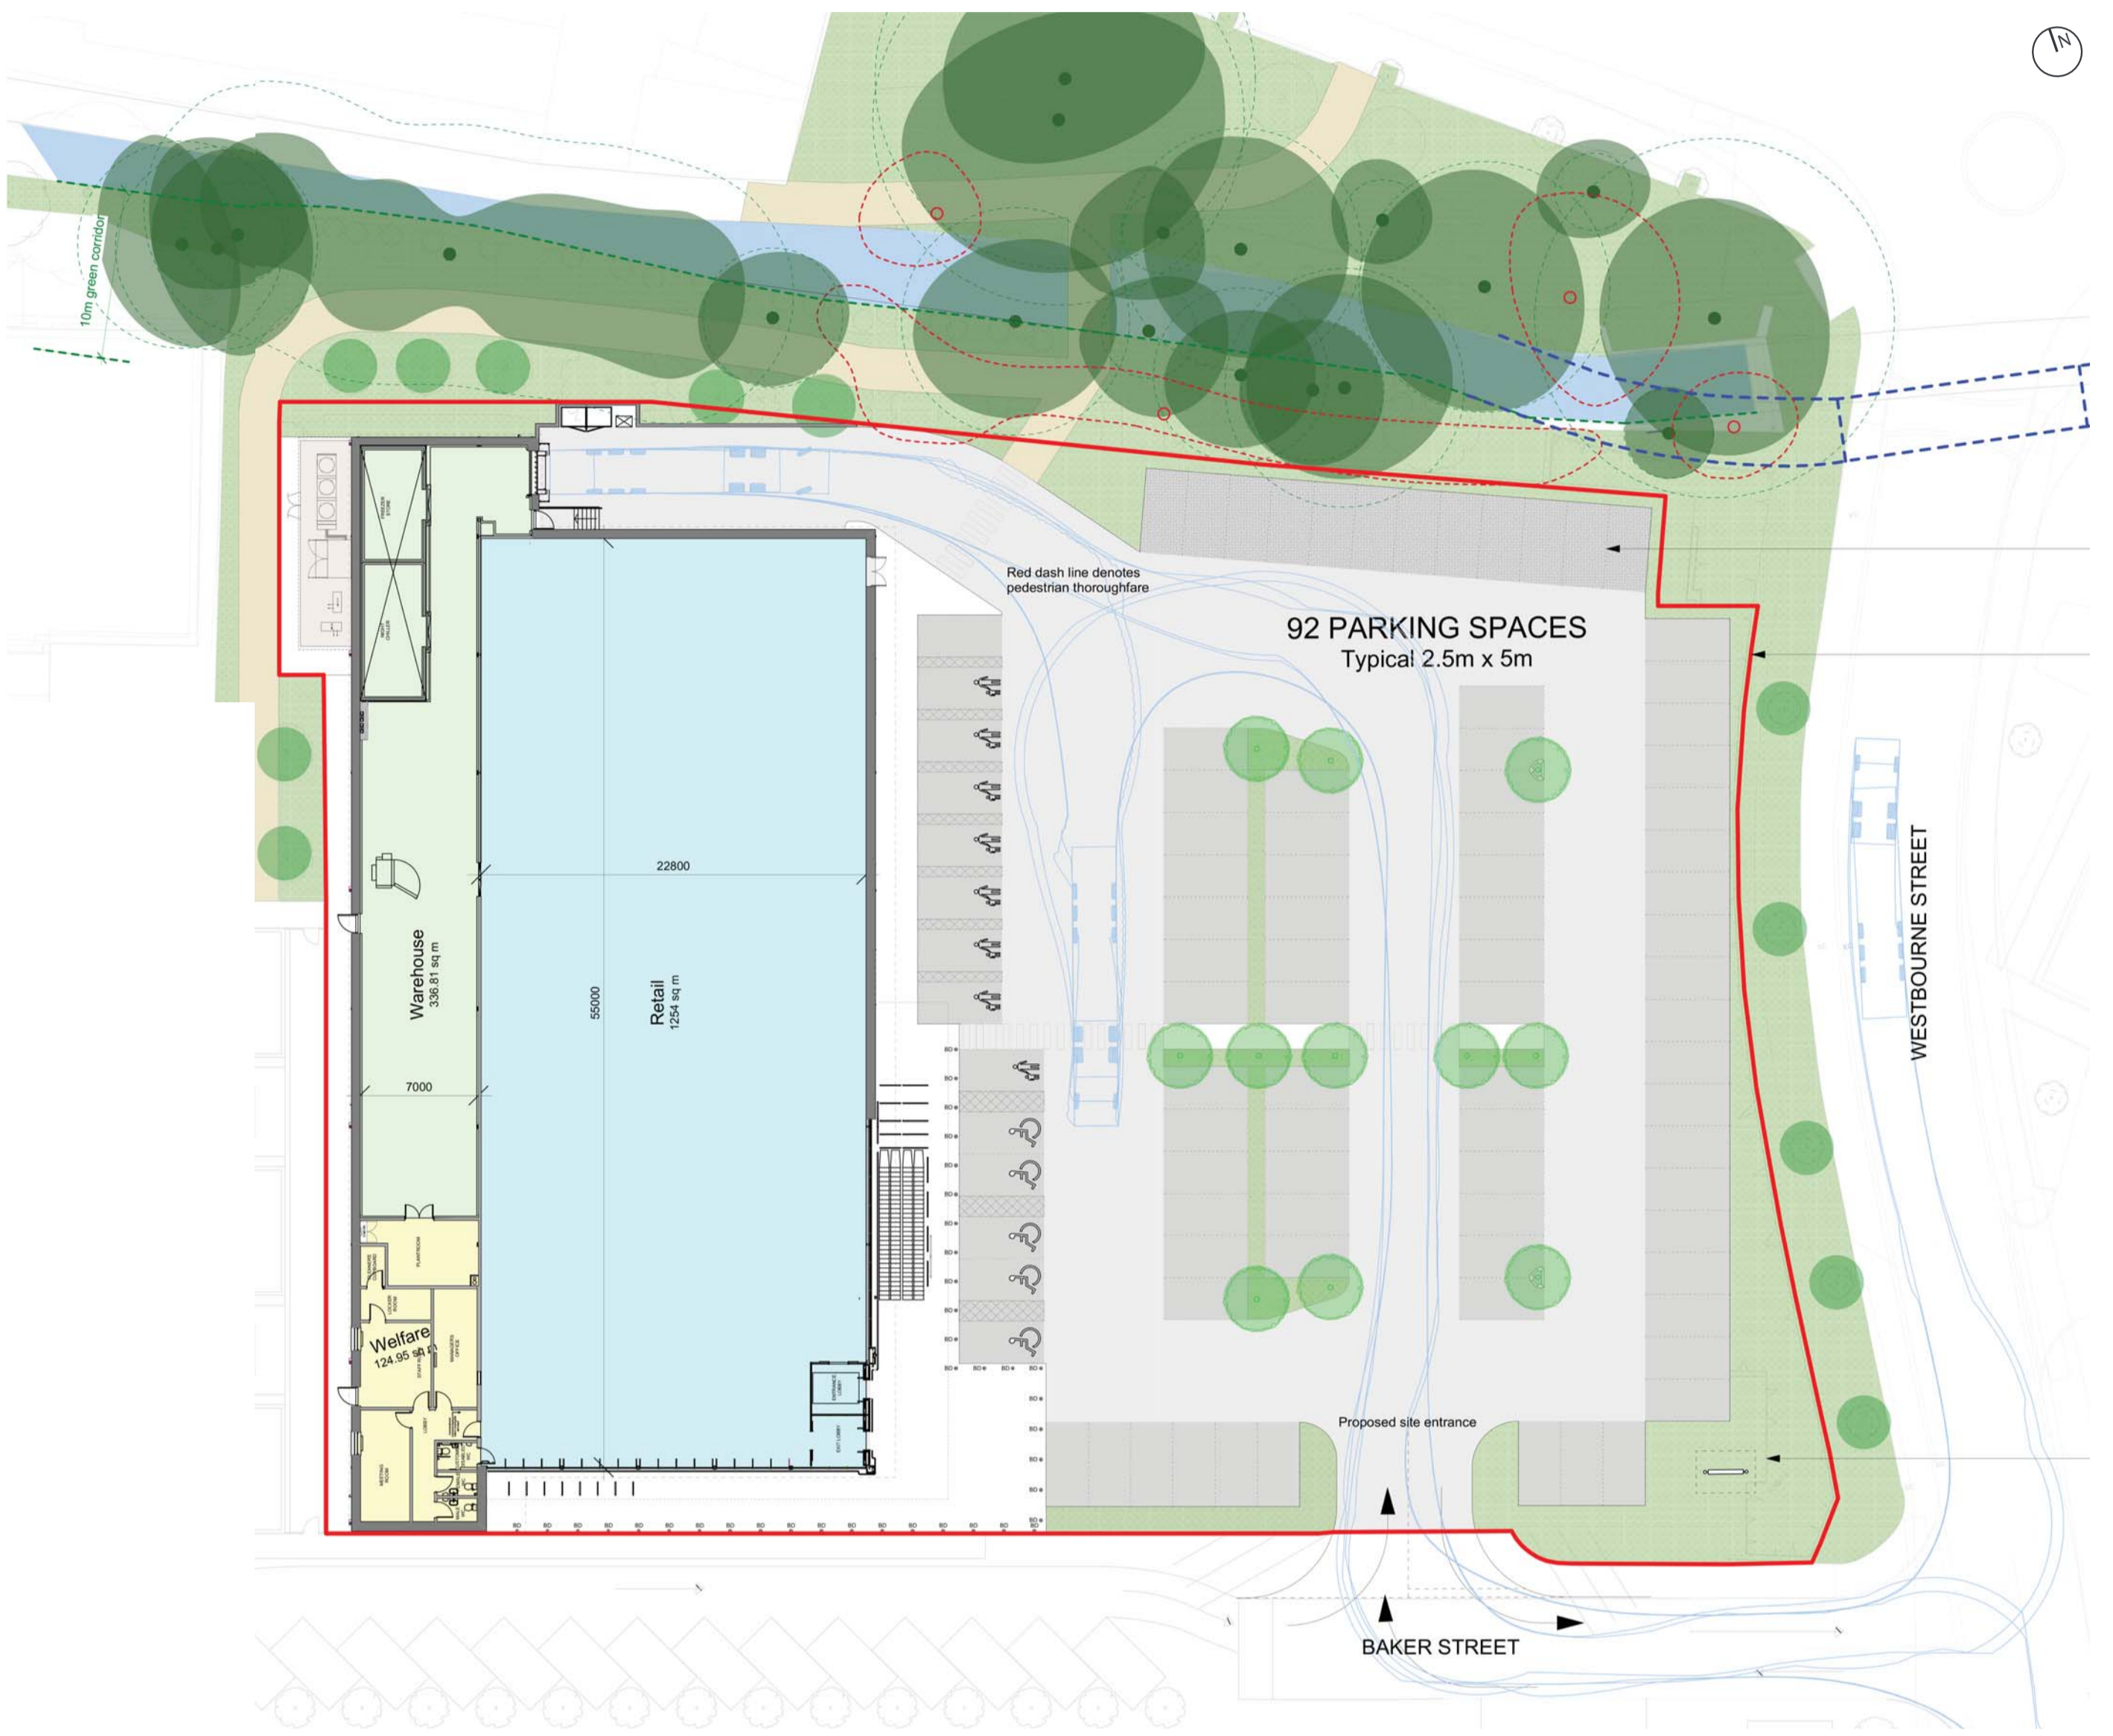

1. VIEW FROM DEVELOPMENT



2. VIEW FROM BAKER STREET

Elevations produced by Kendall Kingscott

